



ELEVATION, GRID B-B

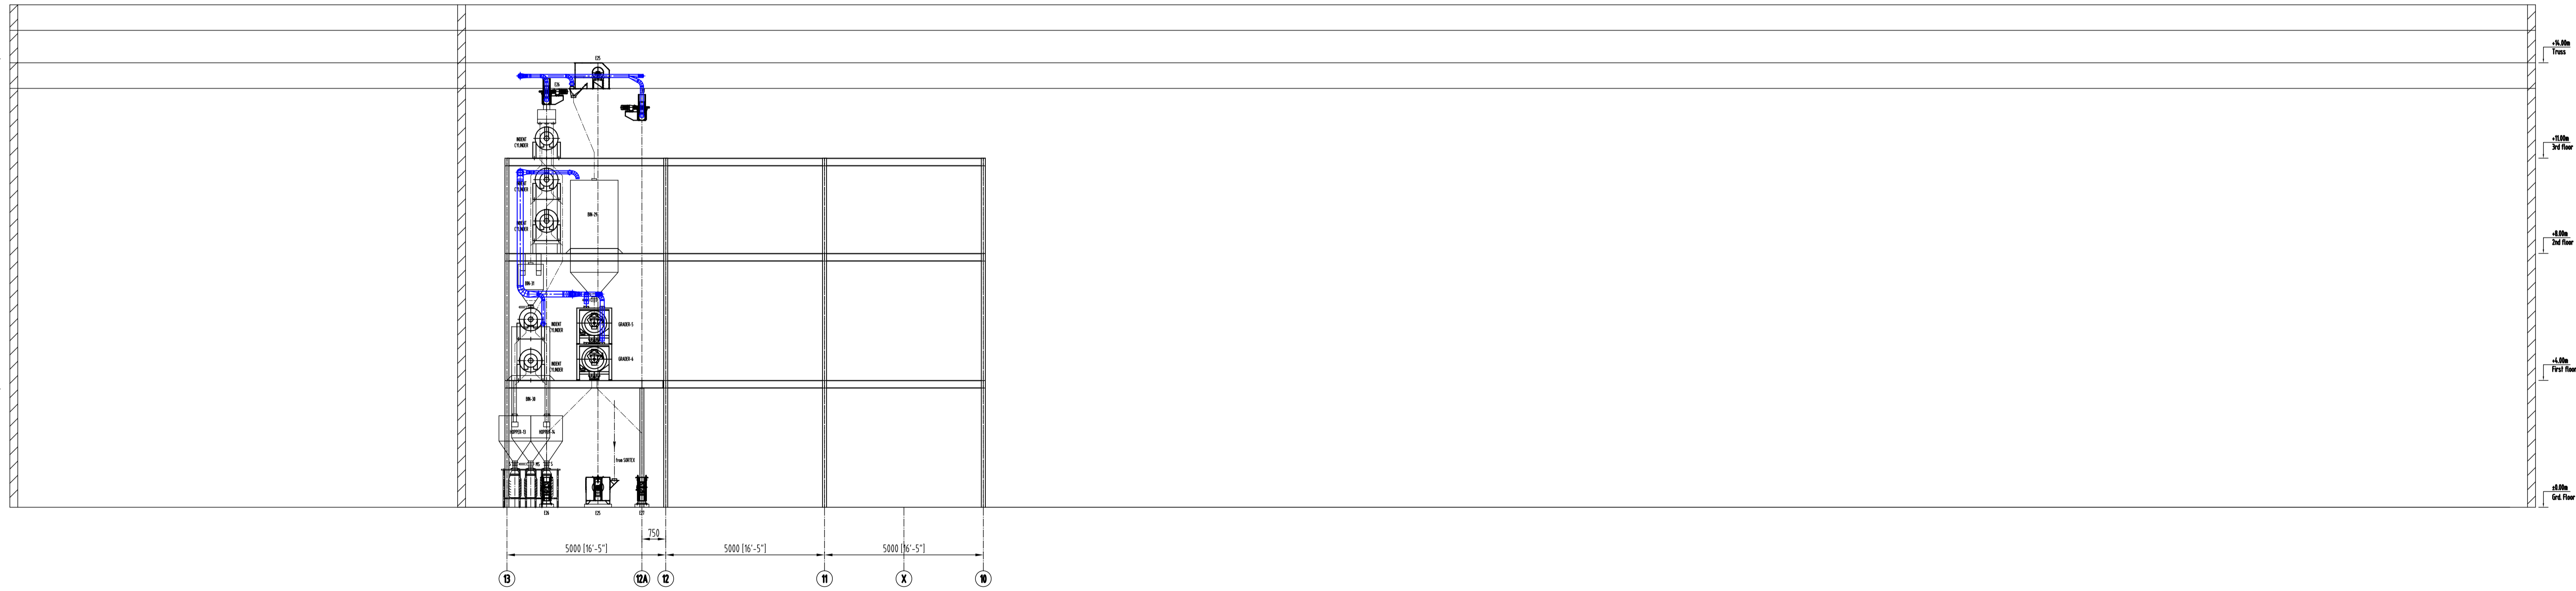

ELEVATION, GRID A-A

CUSTOMER	
PROJECT	12TPH PADDY PROCESSING PLANT
 <b>NEXTECH SOLUTIONS</b> 52/26, Ramjas Road, Ground Floor Karol Bagh, NEW DELHI 110 005, INDIA Telephone : +91 (11) 6466 4683 Telefax : +91 (11) 4509 6171	

TITLE		ERECTION DRAWING		DRAWN BY		NAME		DATE	
		ELEVATION		CHECKED					
		GRID, A-A & B-B		APPROVED					
REV		DESCRIPTION		DRAWN		CHECKED		DATE	
				INITIALS					
				DATE					
				ALL DIMENSIONS ARE IN MM		PROJECT No. NS-PR-004		DRAWING No. NS-ED-2198	
				Scale 1:100				REV No. 0	