




CROSS SECTION
GRID, '2 - 2'

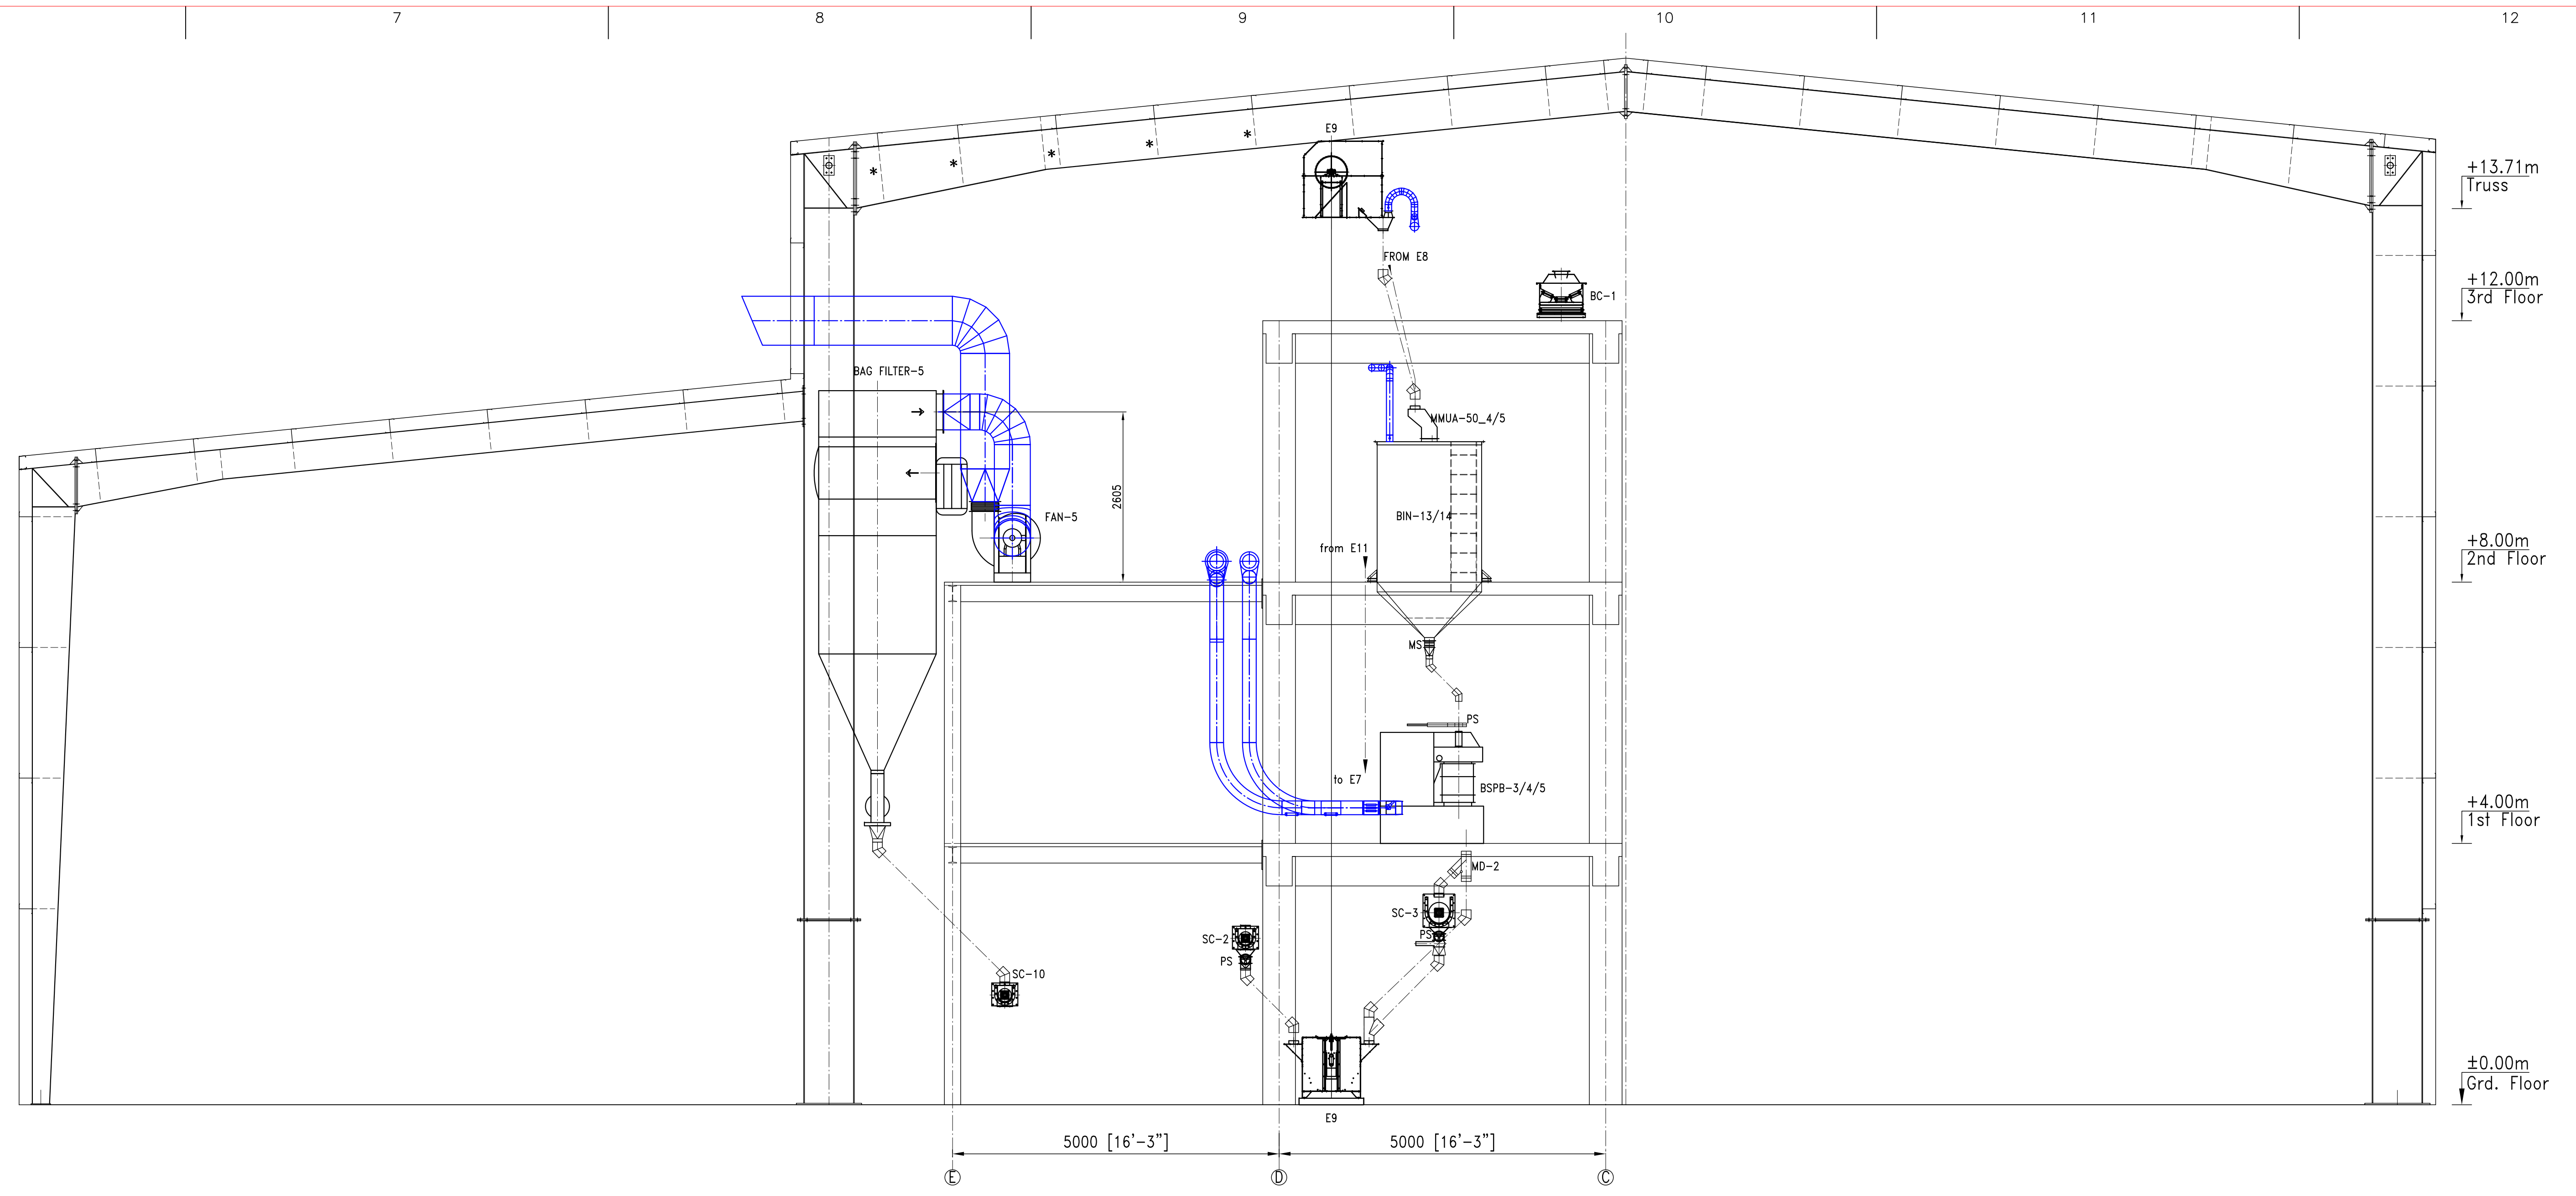

CROSS SECTION
GRID, '4 - 4'

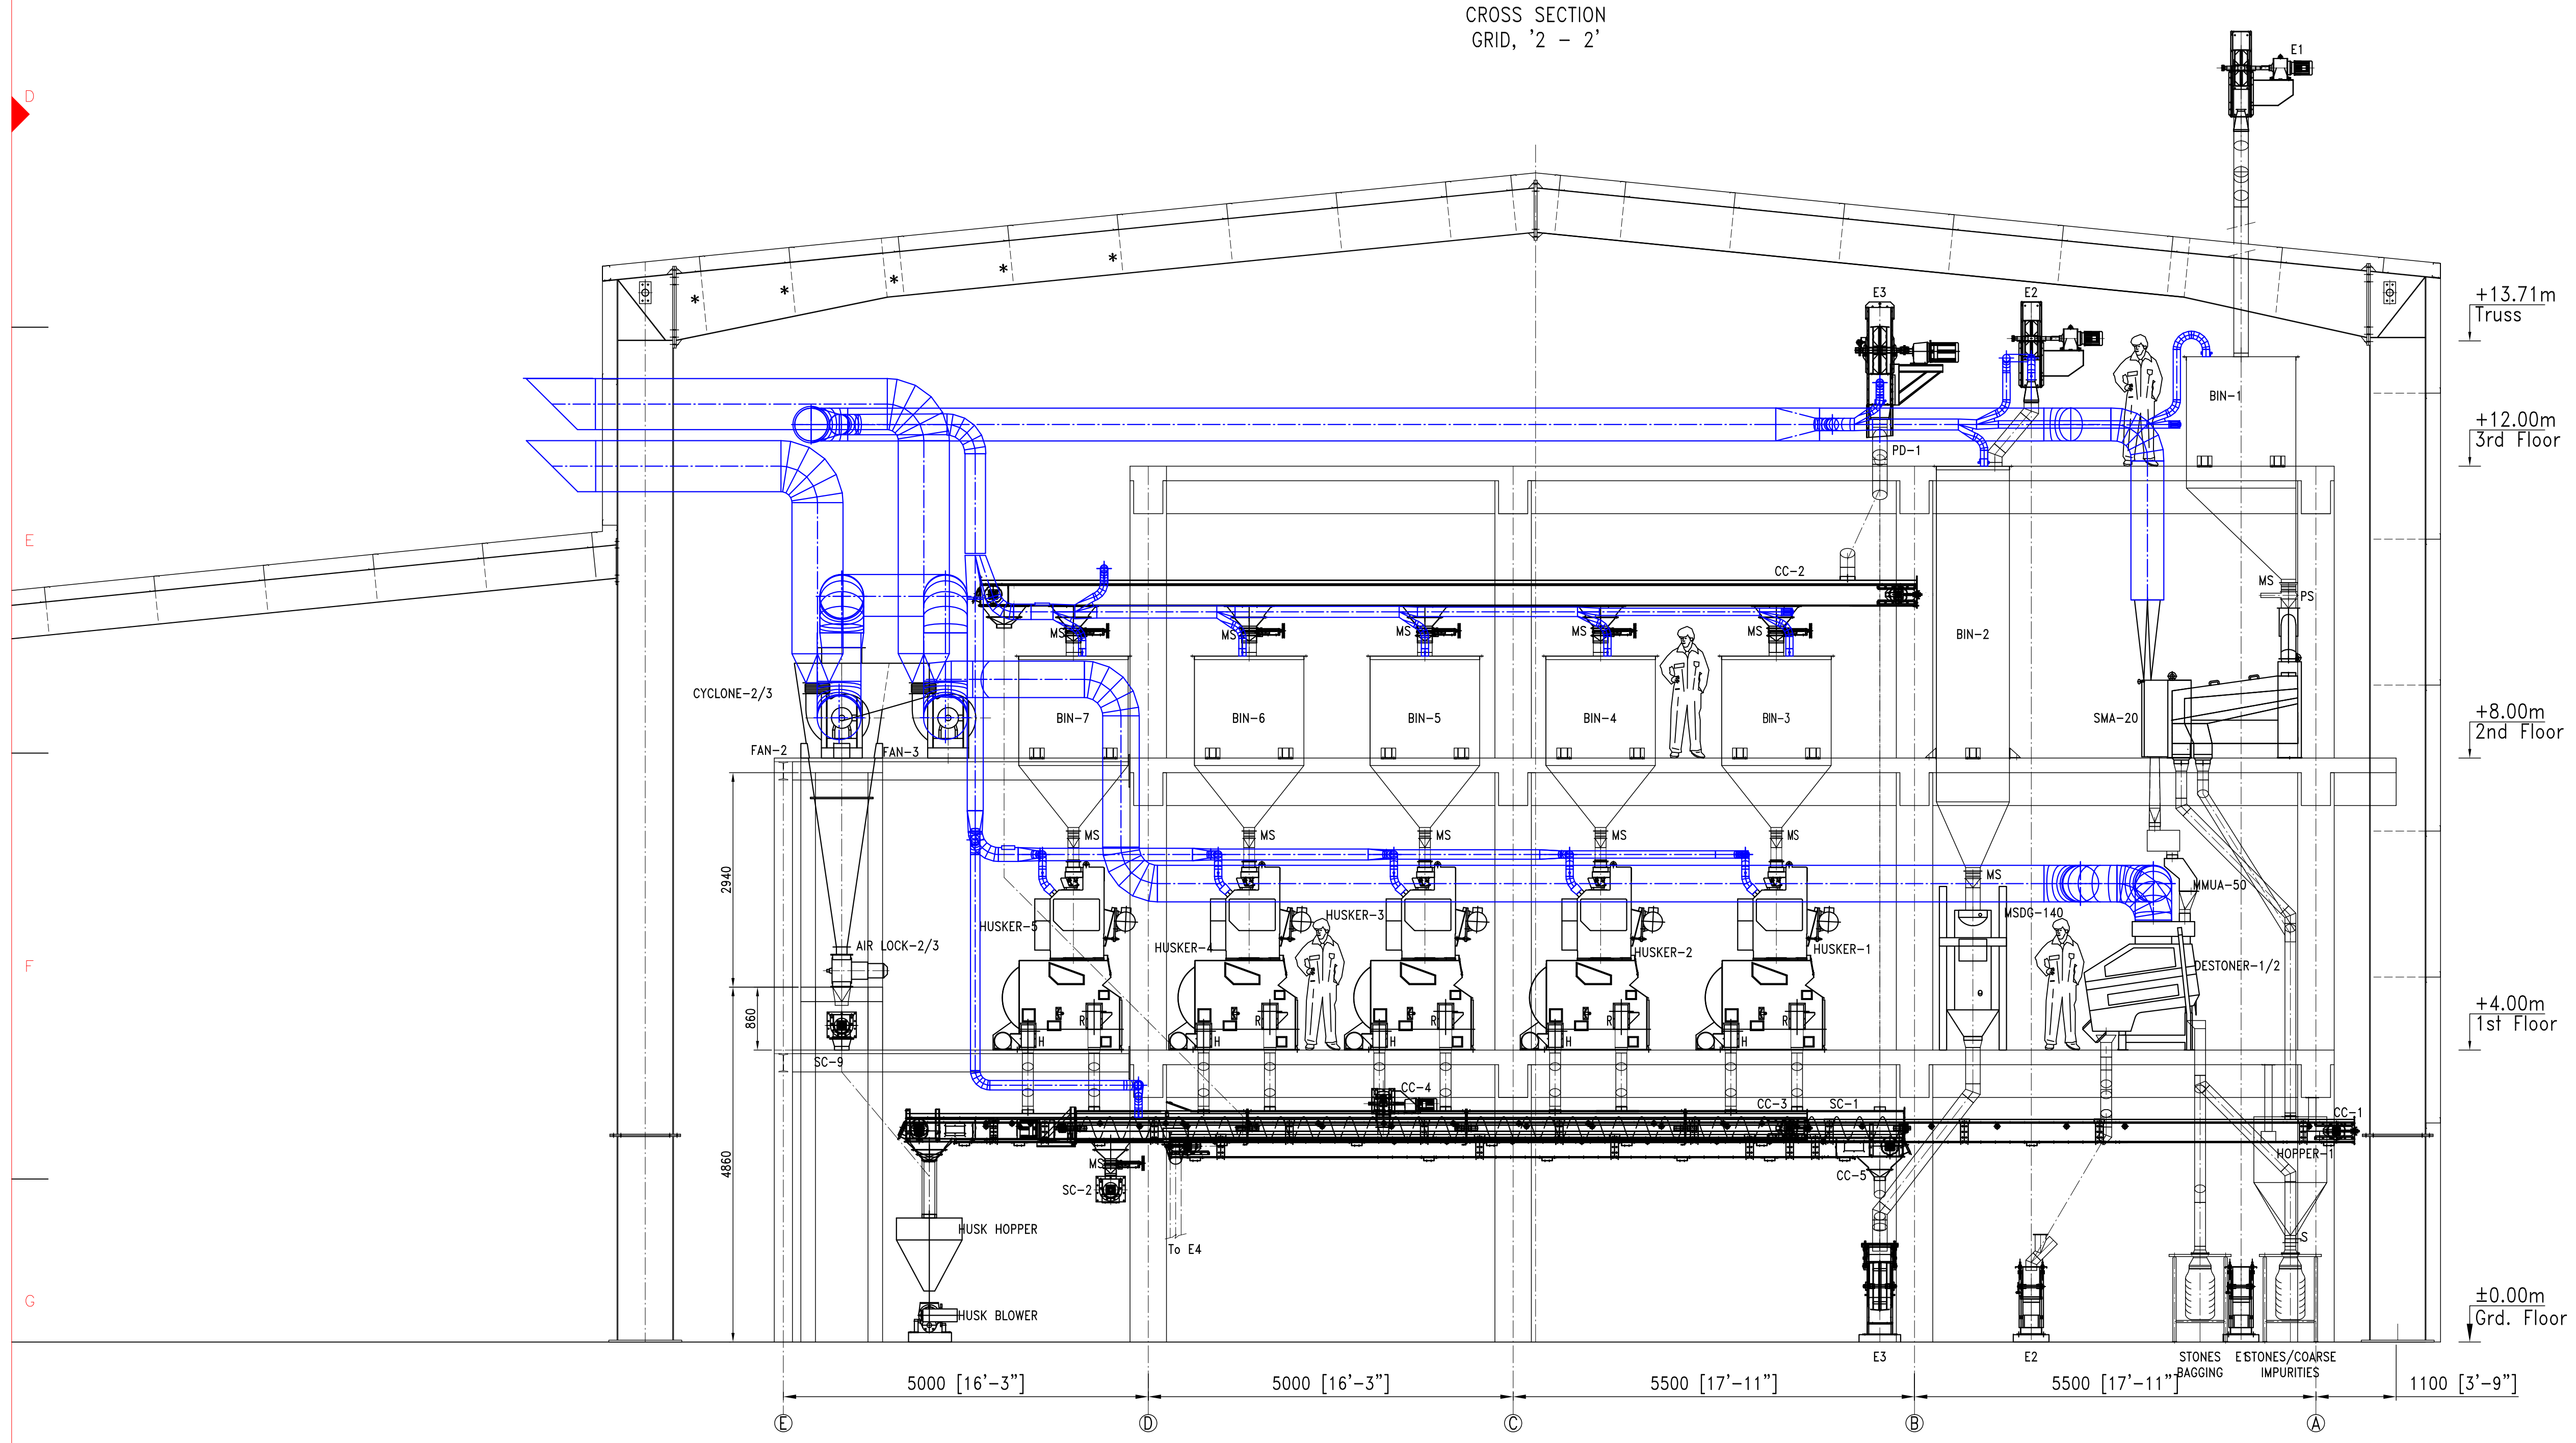

CROSS SECTION
GRID, '1 - 1'

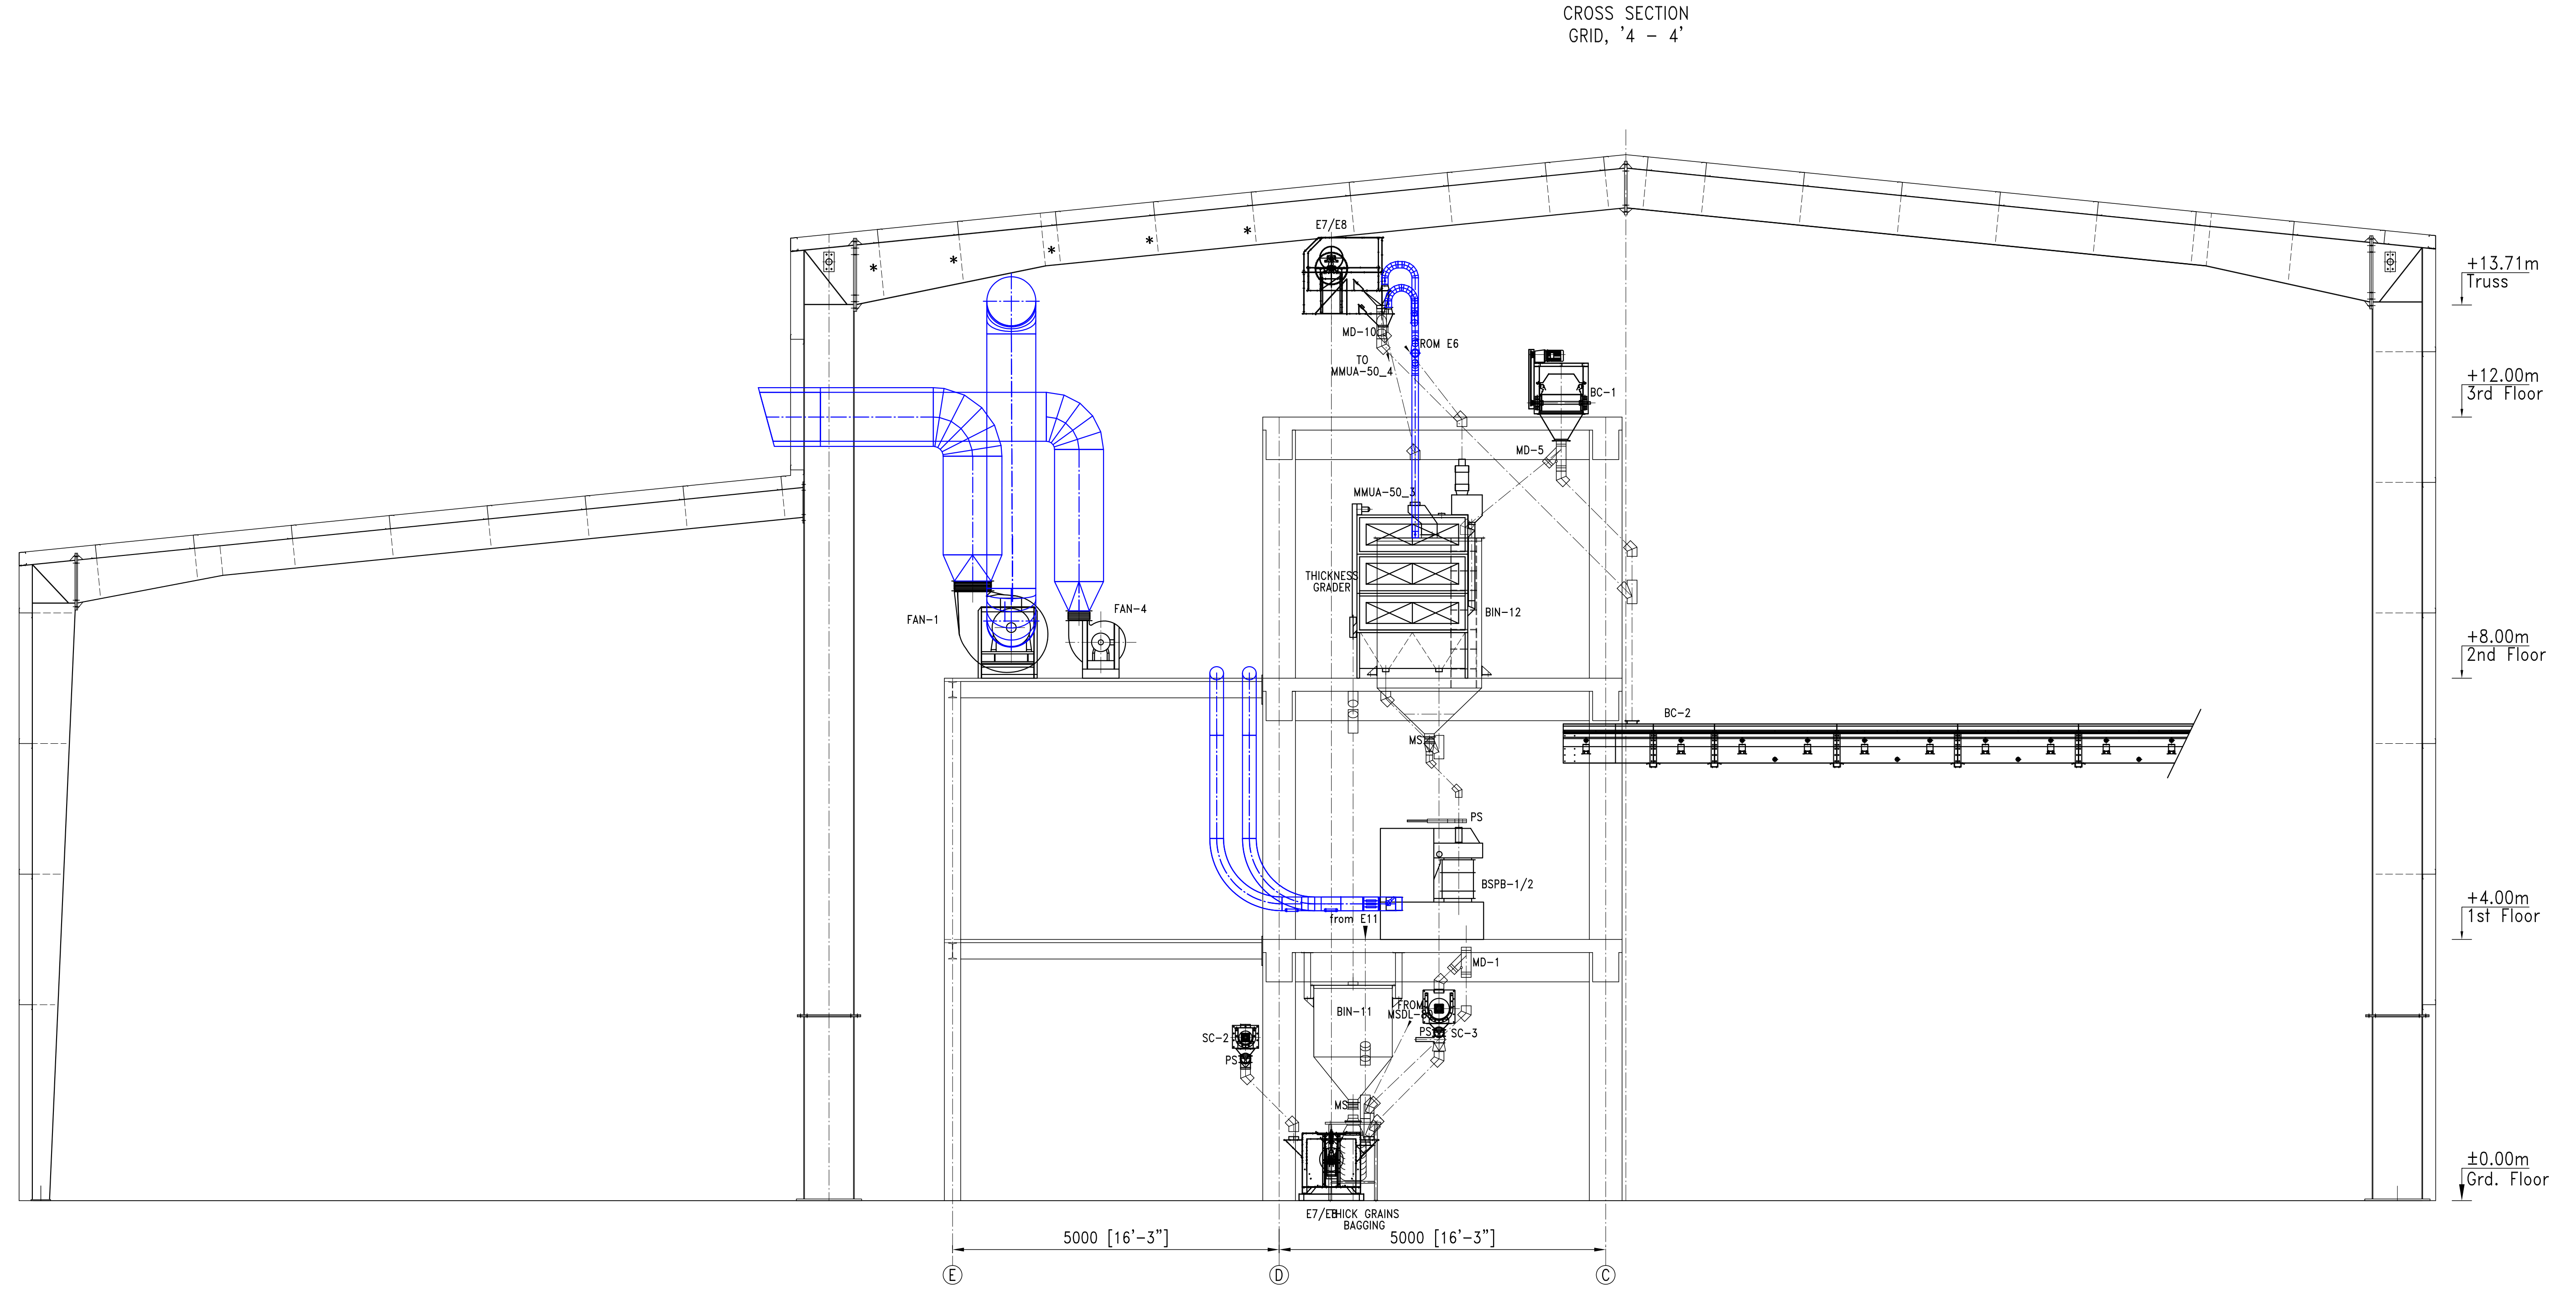

CROSS SECTION
GRID, '3 - 3'

CUSTOMER		PROJECT		121PH PADDY PROCESSING (RAW/STEAM) PLANT	
DRAWN		CHECKED		DATE	
REV		DESCRIPTION		DATE	

NEXTECH SOLUTIONS
12/28, Mangalagiri Road, Ground Floor,
Hyderabad, India
Phone: +91 (11) 4258 4888
Fax: +91 (11) 4258 4171

PROJECT NO: NS-ED-2247

SCALE: 1:50