


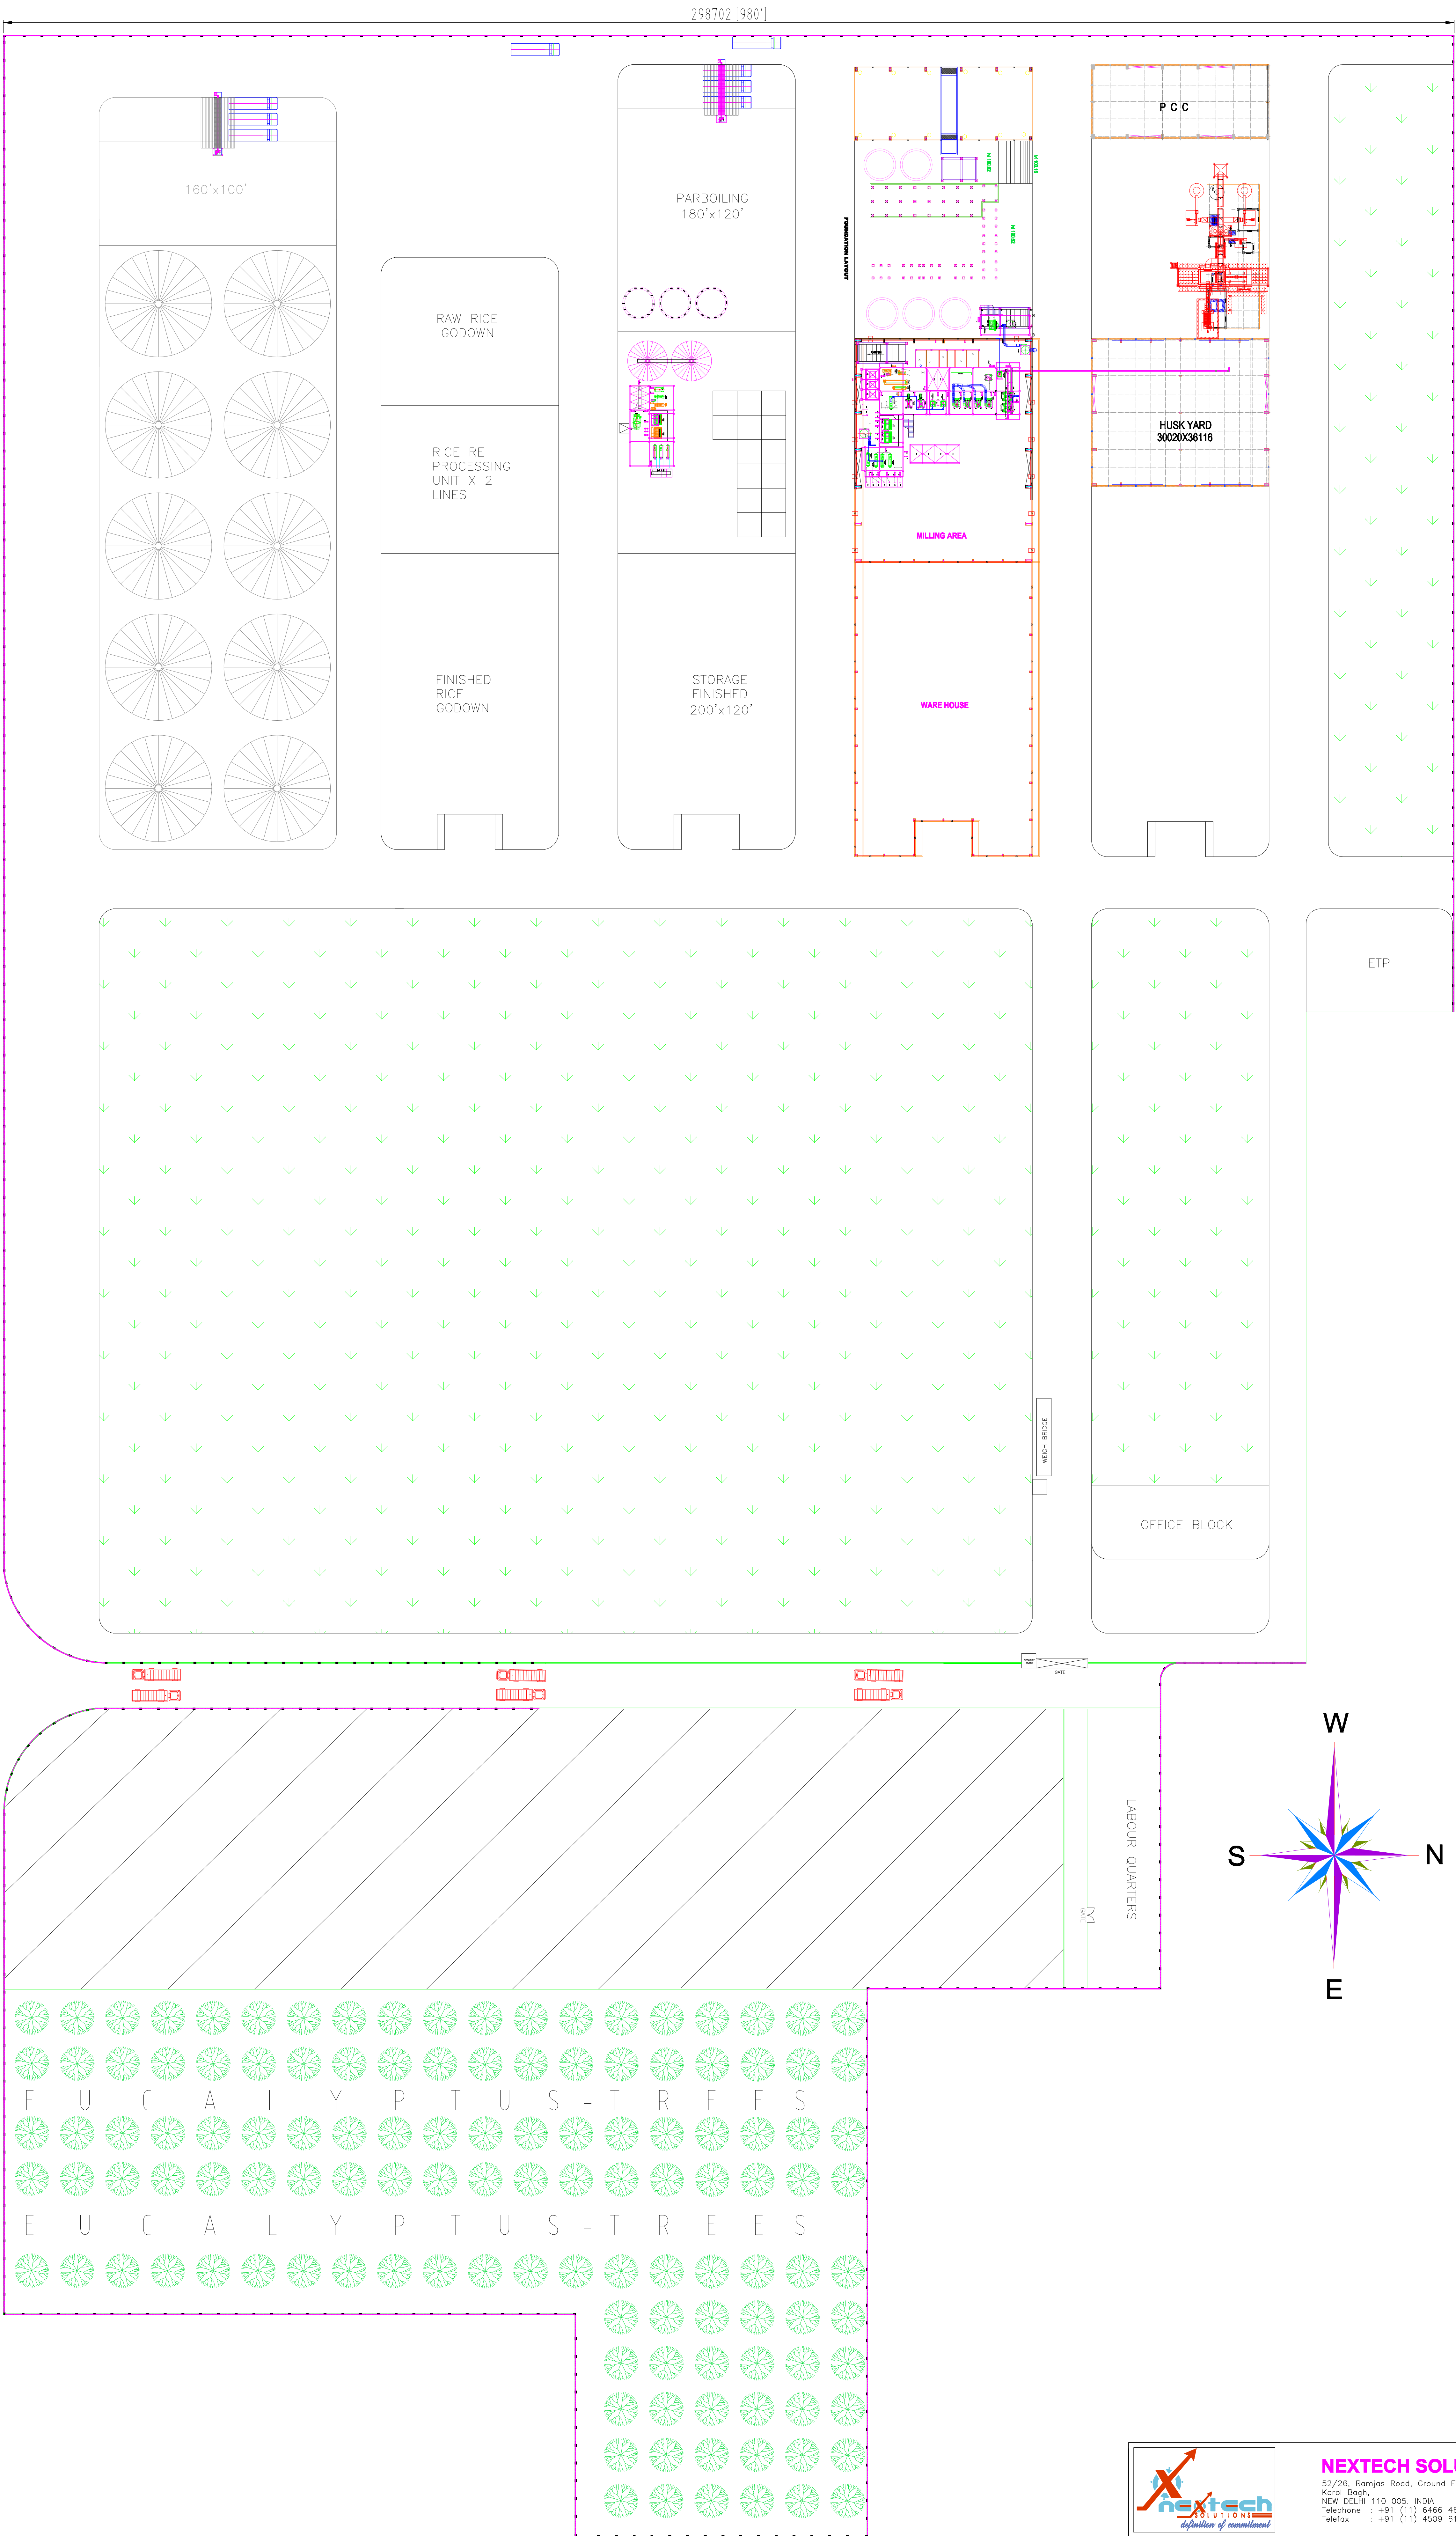



NEXTECH SOLUTIONS
52/26, Ramjas Road, Ground Floor
Karol Bagh, NEW DELHI 110 005, INDIA
Telephone : +91 (11) 6466 4683
Telefax : +91 (11) 4509 6171

TITLE	SITE LAYOUT		DRAWN BY	MS	DATE	
CUSTOMER			CHECKED	CS		
PROJECT No.			APPROVED	CS		
Scale			DRAWING No.			REV No.
			DI-1001-00			0